

320 W. Beaver Ave.


State College, PA

Excavation Construction Site Plan

Scale: 1/32" = 1'-0" Technical Assignment 2

Drawn By: Kyle Macht  
Date: 01/12/2007



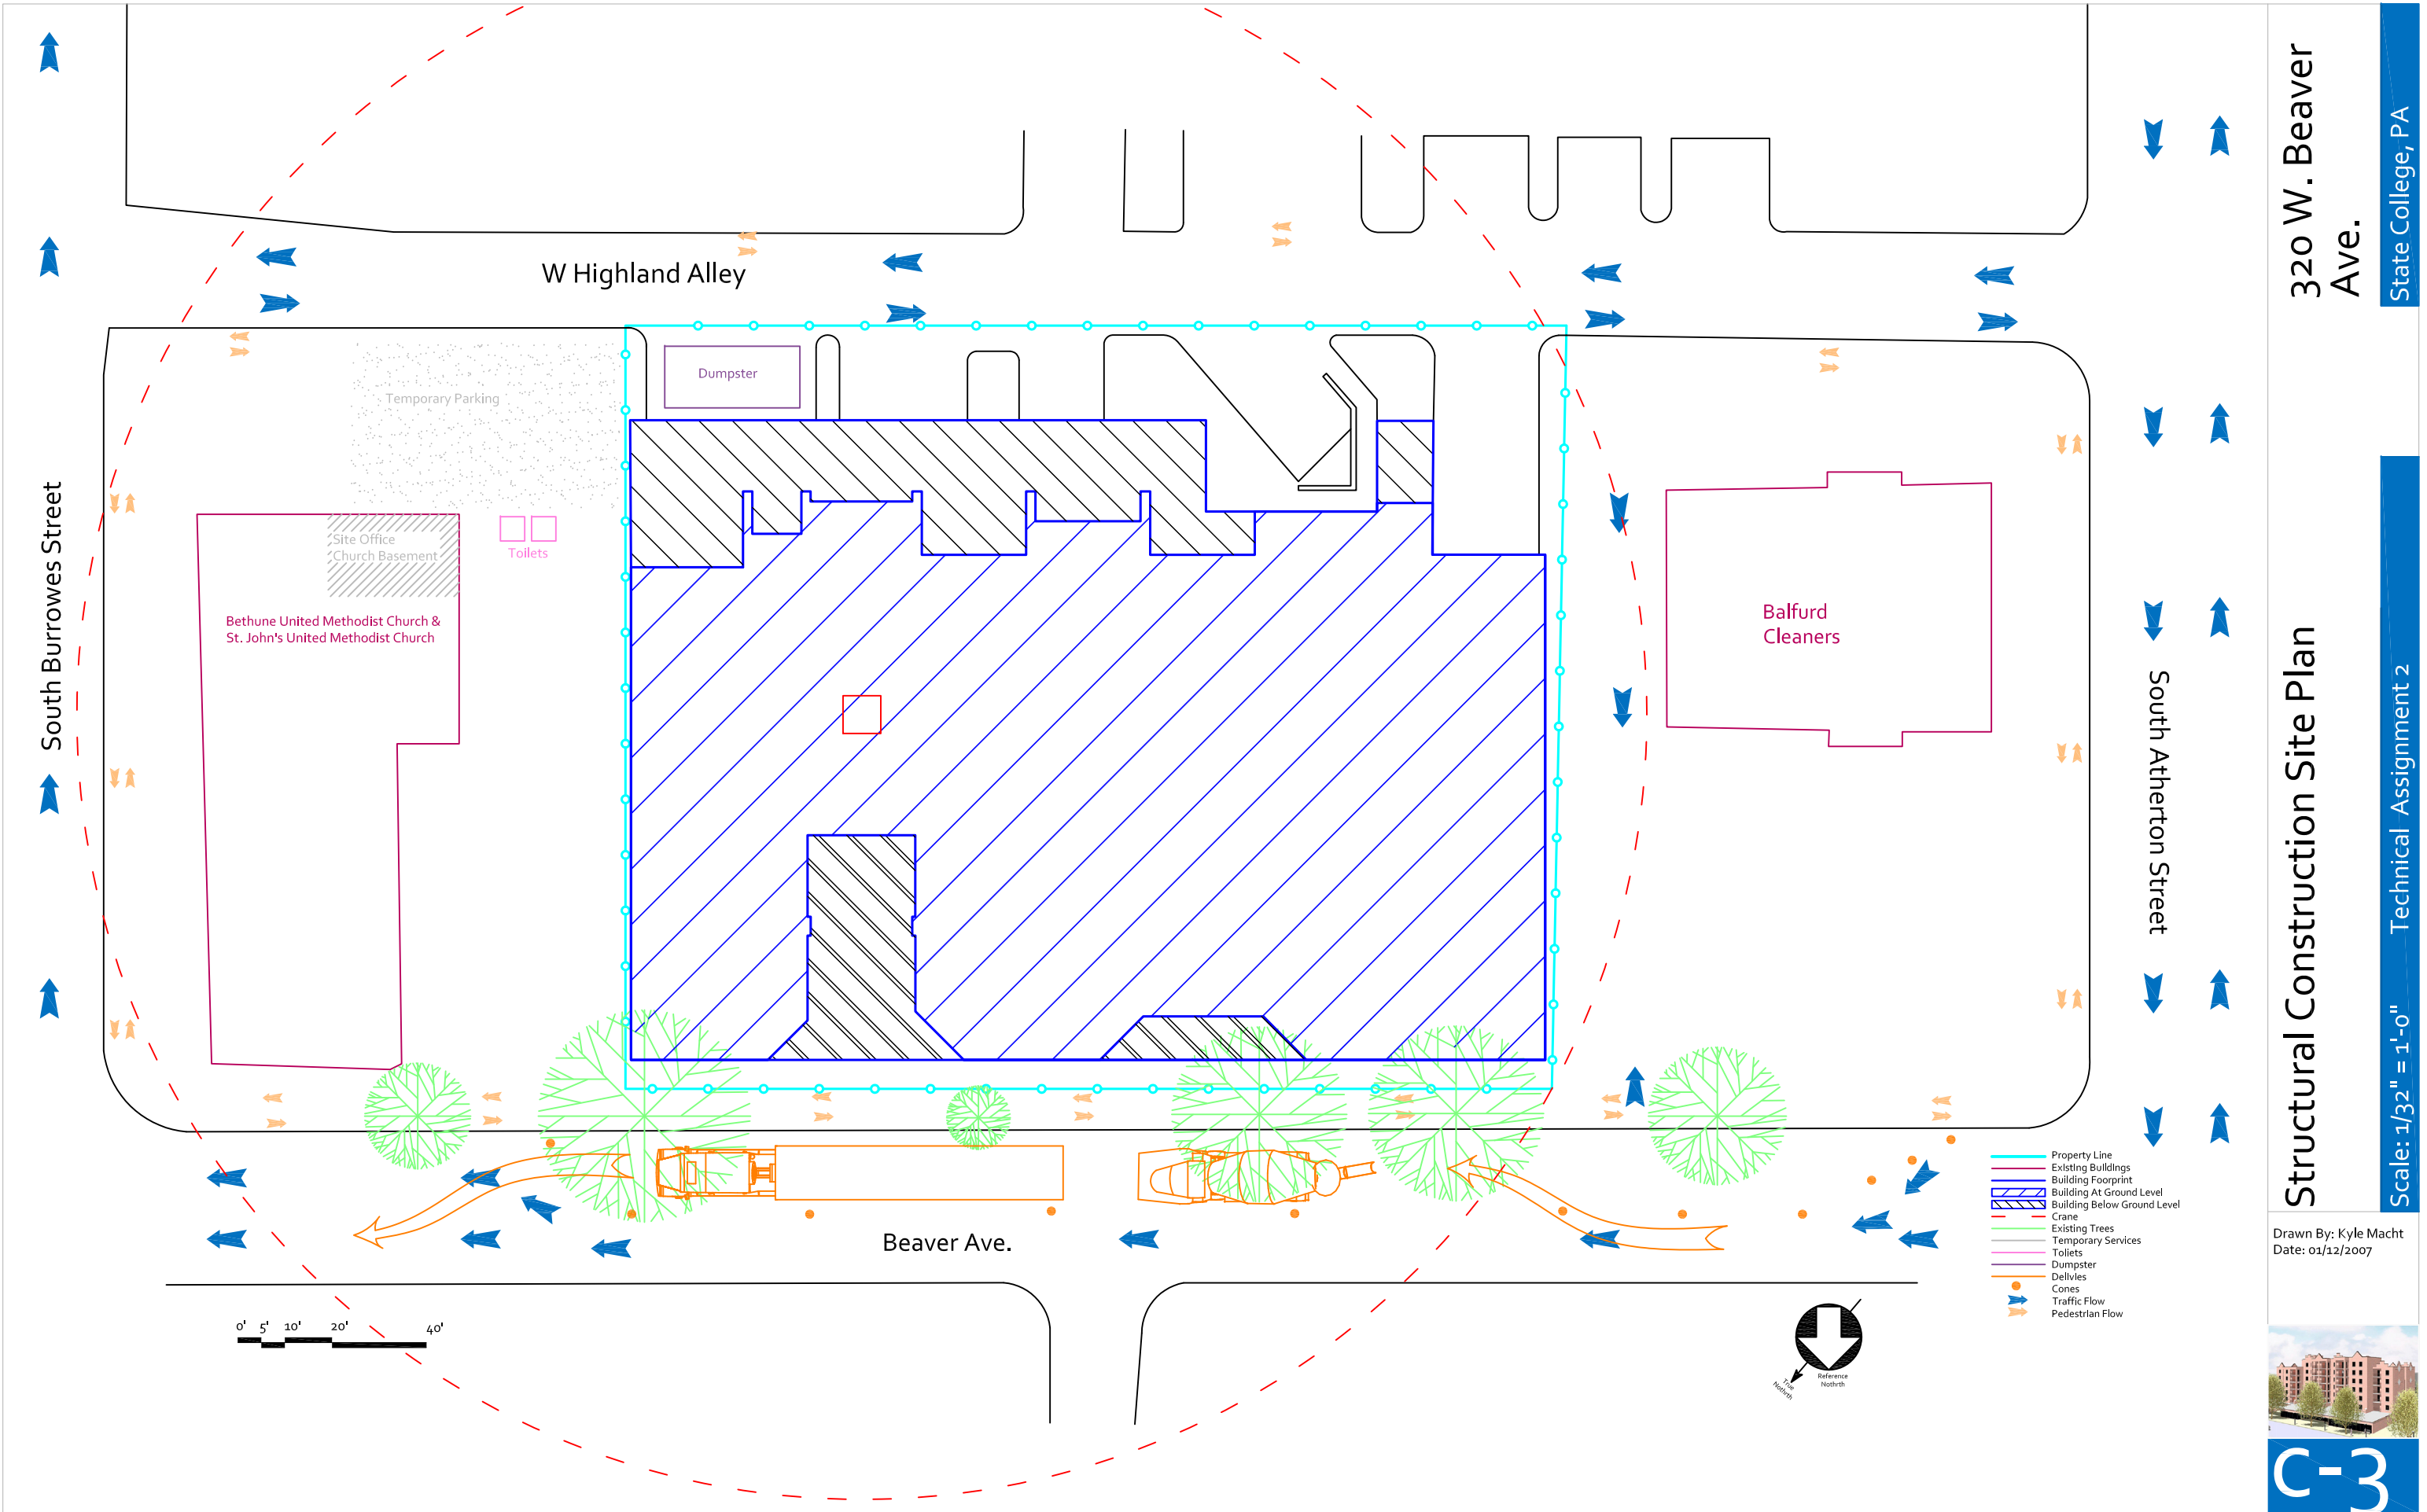

320 W. Beaver Ave.


State College, PA

Structural Construction Site Plan

Scale: 1/32" = 1'-0" Technical Assignment 2

Drawn By: Kyle Macht  
Date: 01/12/2007



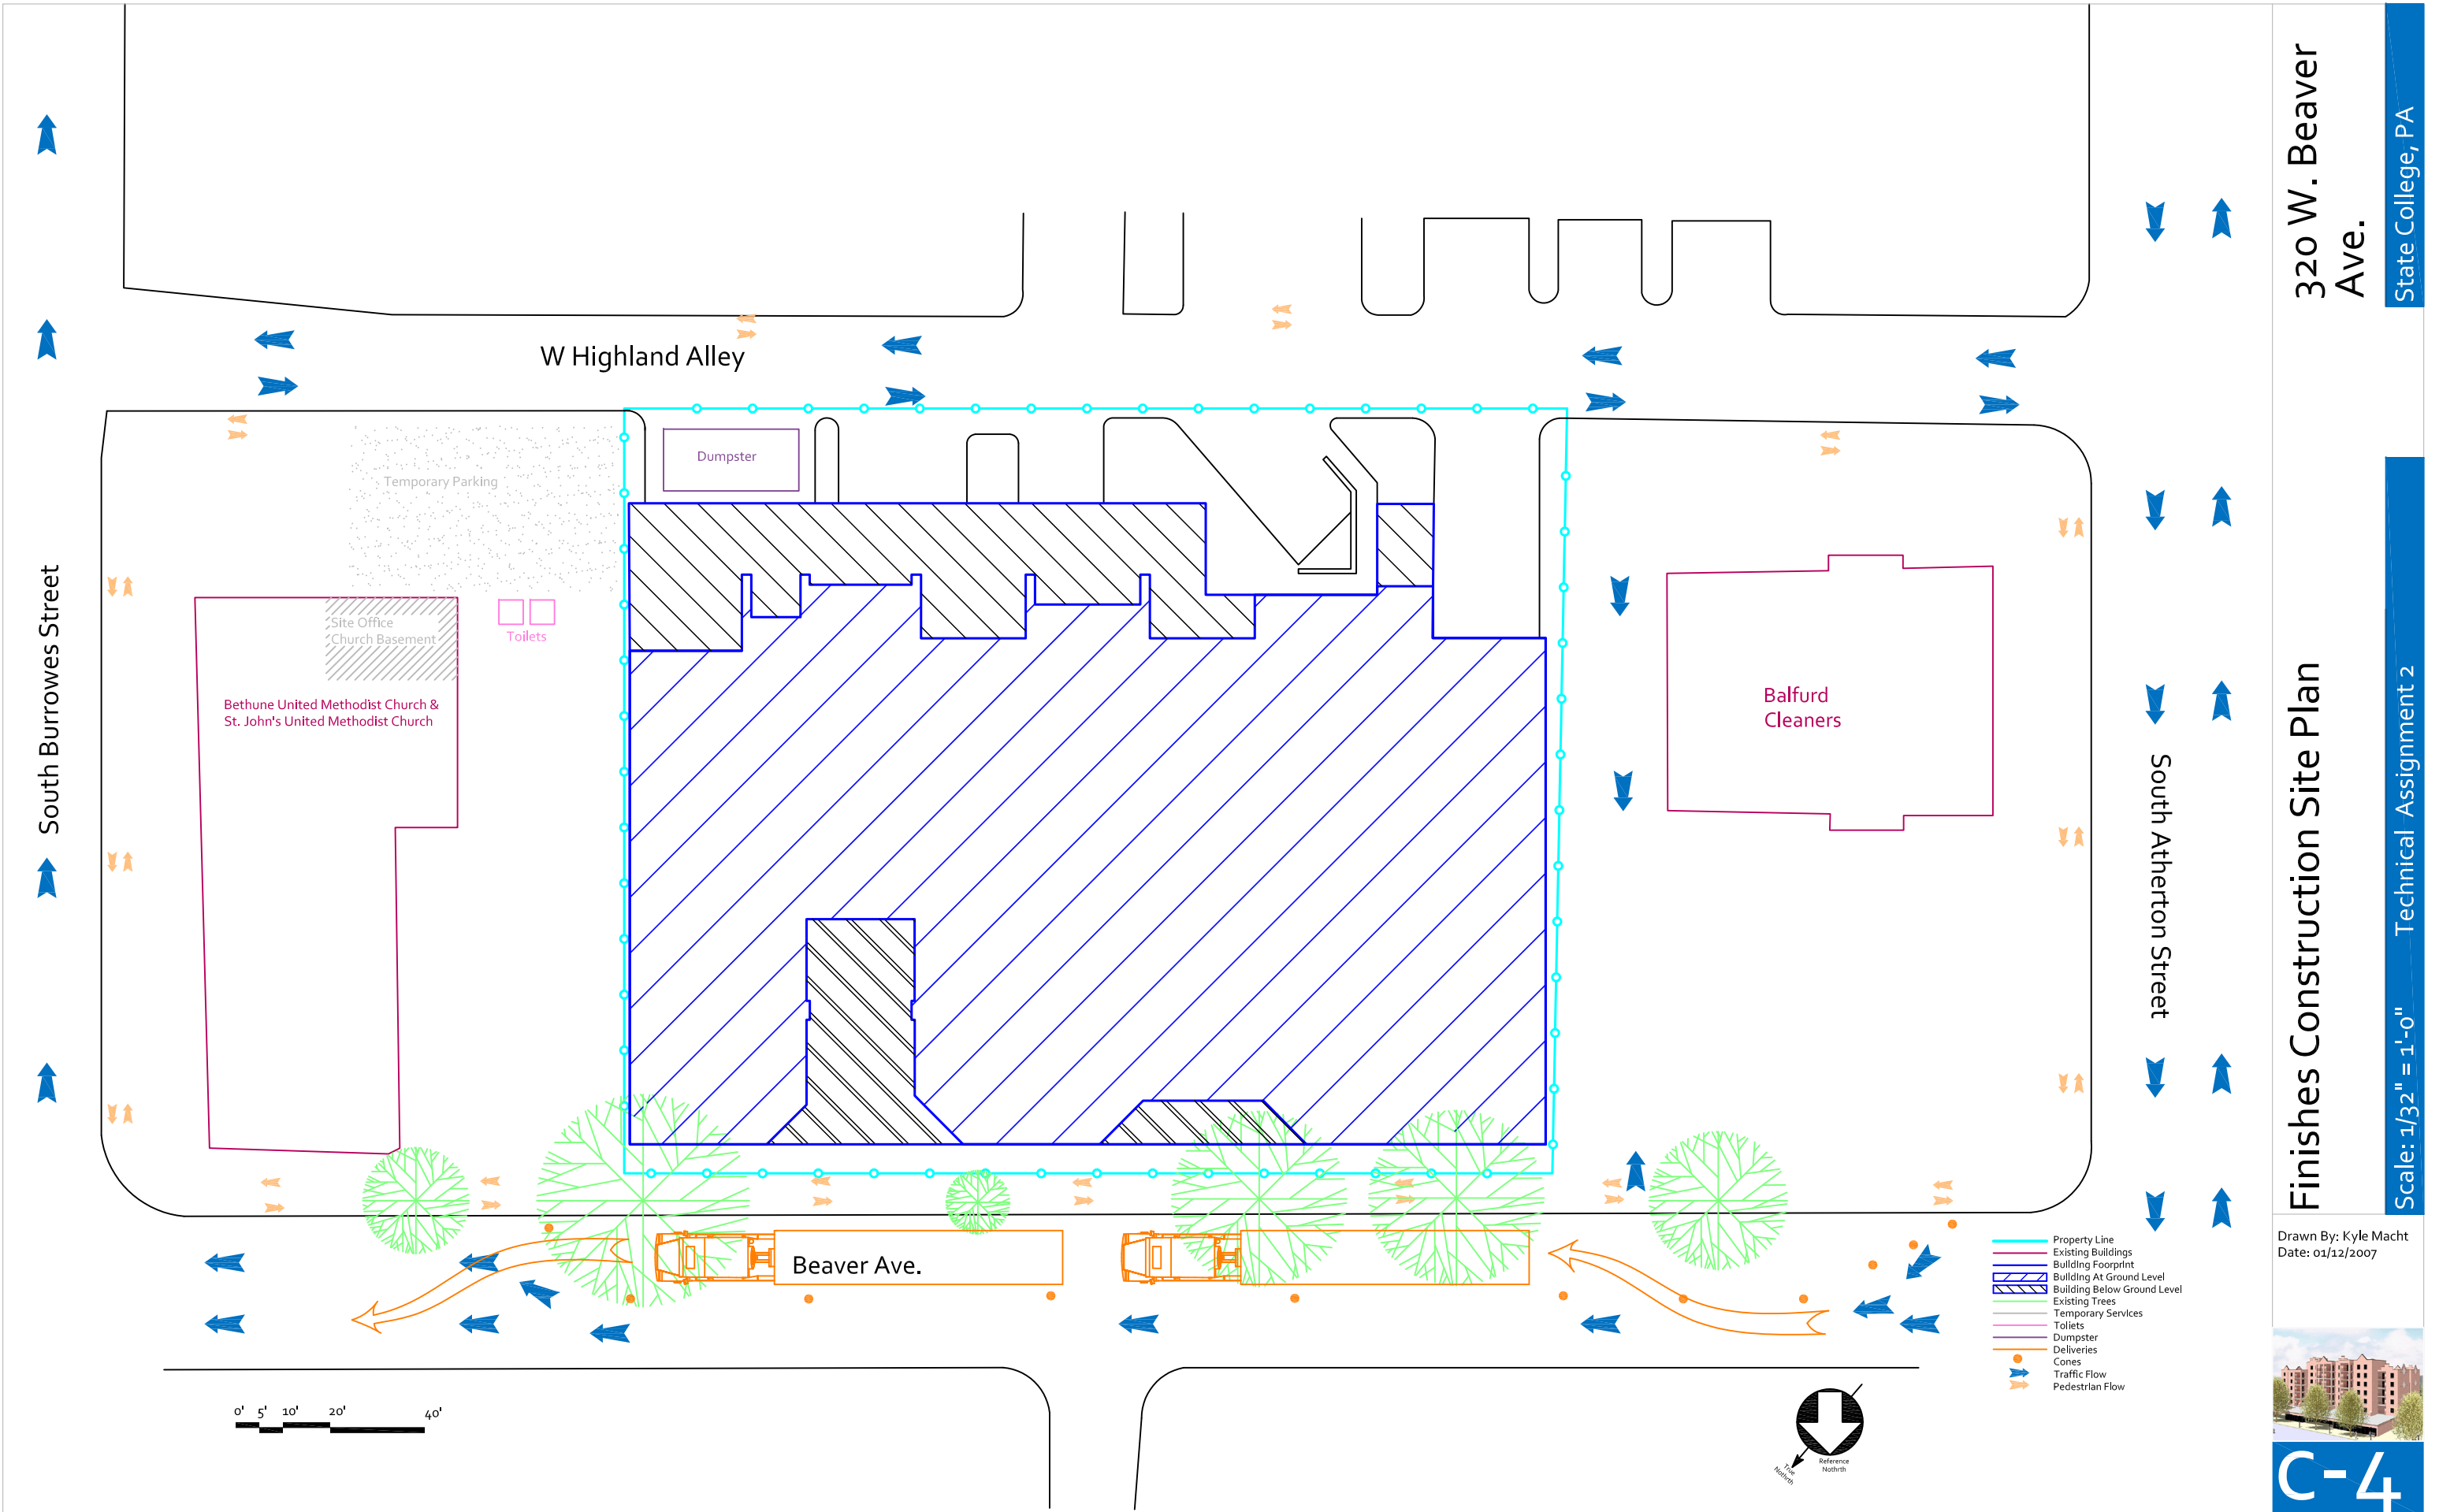

320 W. Beaver Ave.

State College, PA

Finishes Construction Site Plan

Technical Assignment 2

Drawn By: Kyle Macht  
Date: 01/12/2007



C-4