


1330 Locust
Street
Pittsburgh
PA 15282

Duquesne University
1330 Locust Street
Pittsburgh, PA 15282
DU Project No:
911250_10



Permit Documents

- ① PROVIDE SURGE PROTECTIVE DEVICE PER SPECIFICATIONS.
- ② PROVIDE EATON IQ MULTIPPOINT ENERGY SUBMETER. ALSO PROVIDE CT'S FOR EACH DISTRIBUTION BREAKER FOR MONITORING EACH FLOOR LOAD. PROVIDE GATEWAY FOR METER CONNECTION TO BUILDING NETWORK.
- ③ PROVIDE EATON POWER EXPERT 6000 METER WITH DISPLAY AND ETHERNET CONNECTION CAPABILITIES.

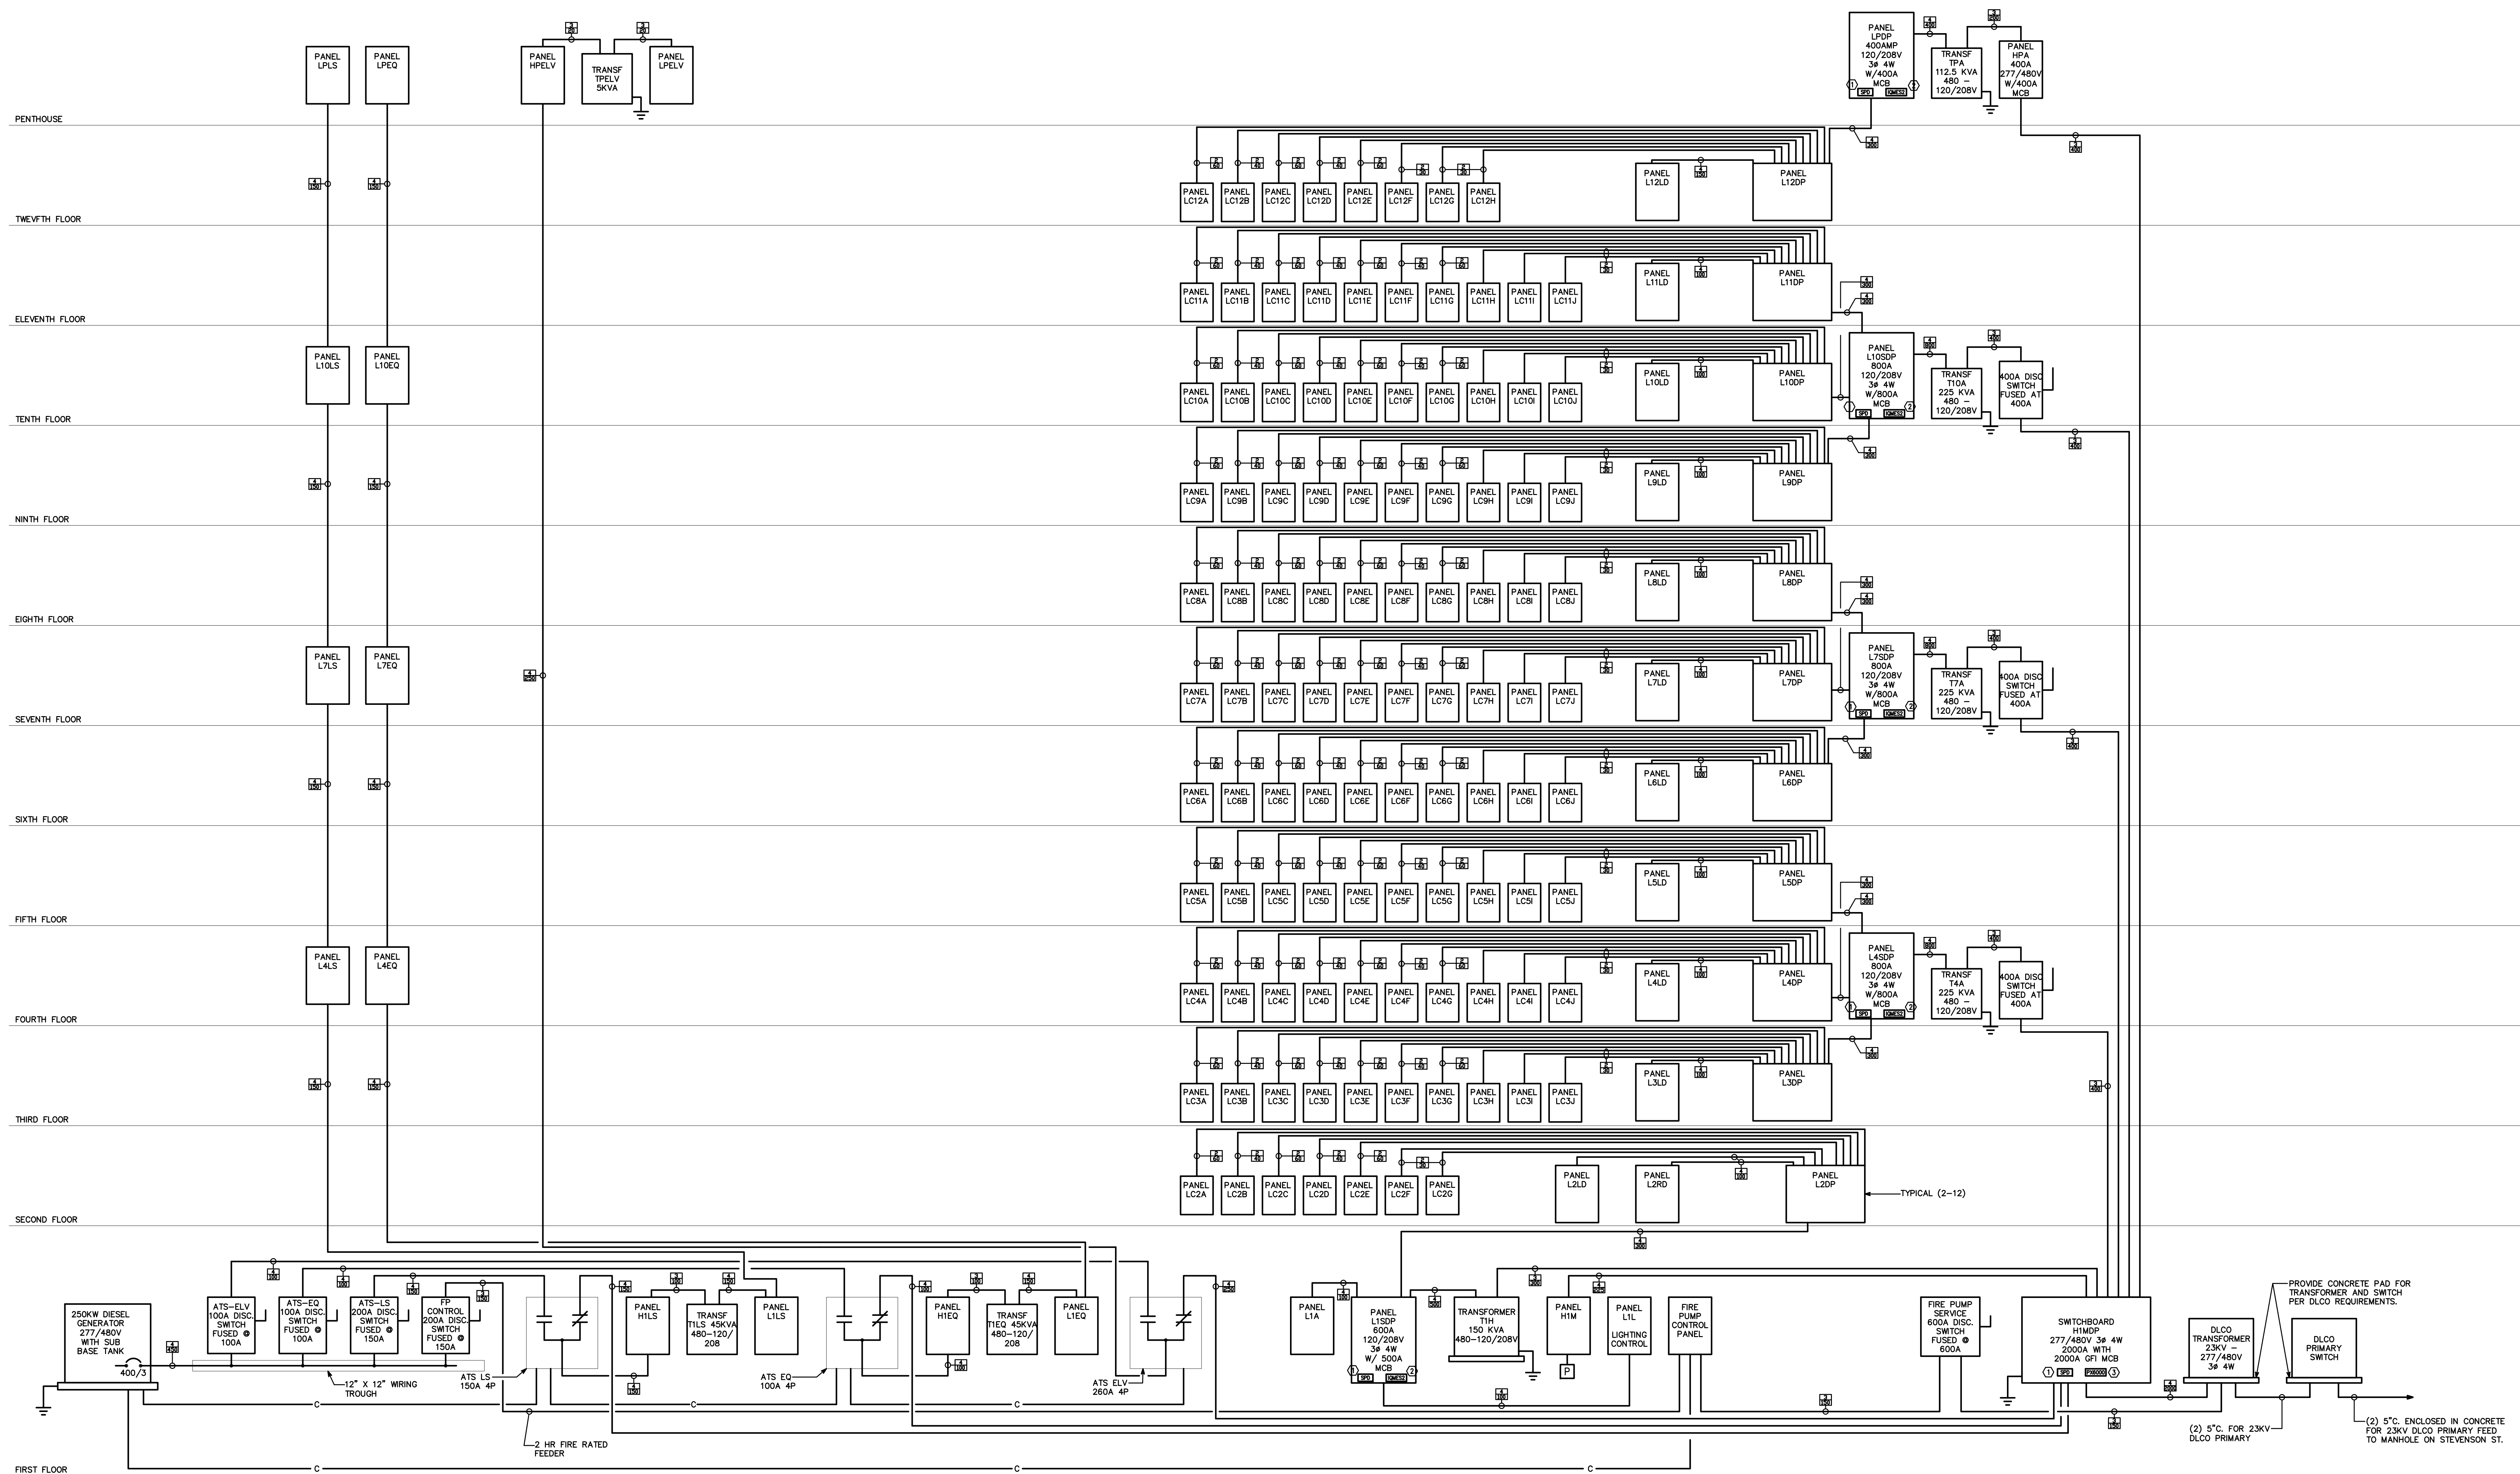

1 ELECTRICAL SINGLE LINE DIAGRAM